

FLAT TYPE A
2 BEDRM SIMPLEX

	Sectional Title Area	External Area
Flat Only	49,2 sqm	53,0 sqm
Balcony	0,0 sqm	0,0 sqm
Total	49,2 sqm	53,0 sqm

FLAT TYPE B
2 BEDRM SIMPLEX

	Sectional Title Area	External Area
Flat Only	48,8 sqm	51,5 sqm
Balcony	2,2 sqm	2,2 sqm
Total	51,0 sqm	53,7 sqm

FLAT TYPE C
BACHELOR


	Sectional Title Area	External Area
Flat Only	28,6 sqm	30,0 sqm
Balcony	2,2 sqm	2,2 sqm
Total	30,8 sqm	32,2 sqm

FLAT TYPE B
2 BEDRM SIMPLEX

	Sectional Title Area	External Area
Flat Only	48,8 sqm	51,5 sqm
Balcony	2,2 sqm	2,2 sqm
Total	51,0 sqm	53,7 sqm

FLAT TYPE A
2 BEDRM SIMPLEX

	Sectional Title Area	External Area
Flat Only	49,2 sqm	53,0 sqm
Balcony	0,0 sqm	0,0 sqm
Total	49,2 sqm	53,0 sqm

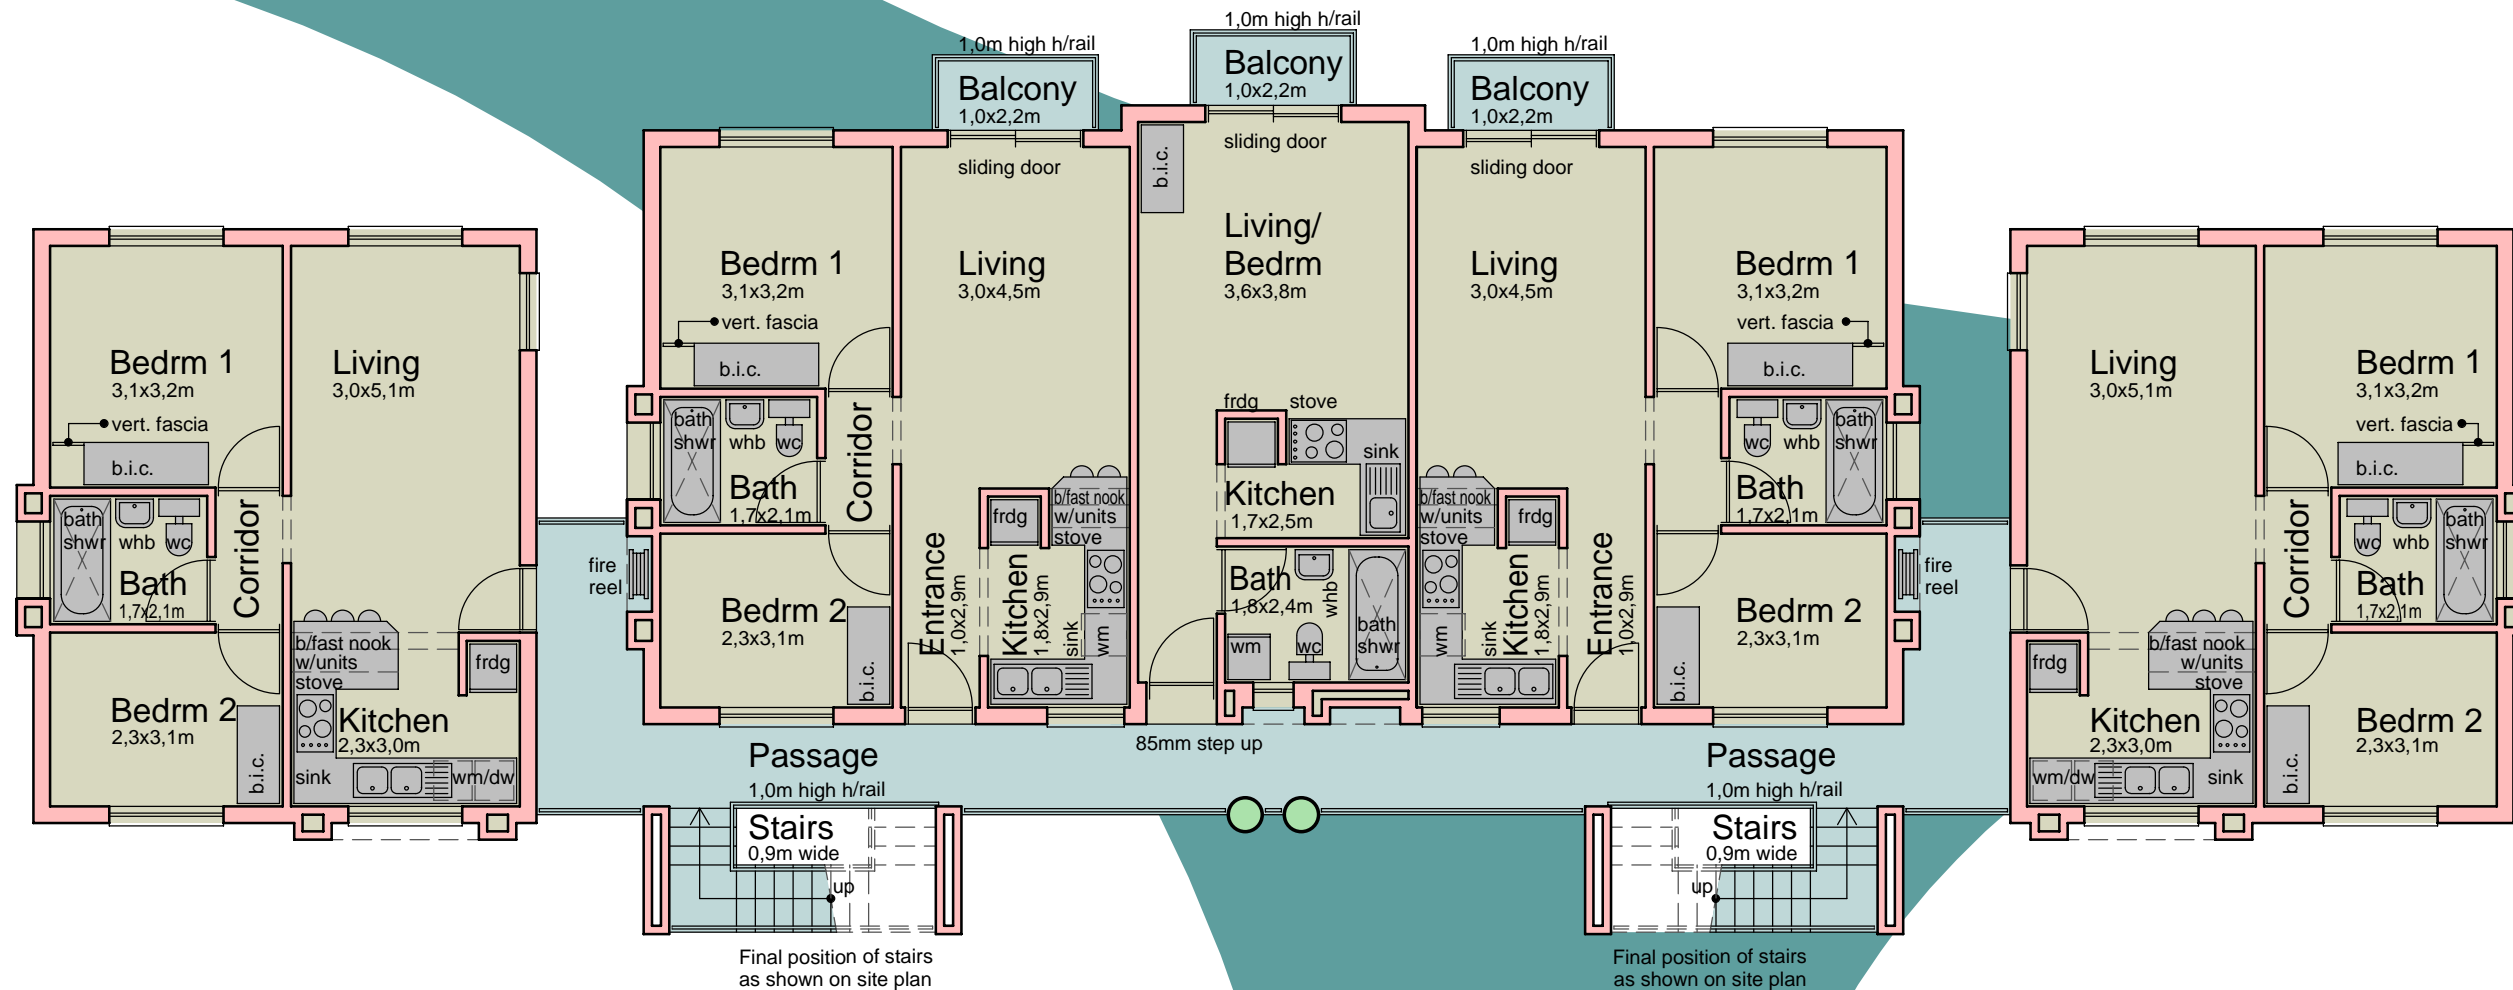


BLOCK A2
SECOND FLOOR PLAN

SCALE 1:100

AREAS PER FLOOR :

AREAS : FLATS : 246 sqm
 AREAS : PASSAGES/STAIRS : 30 sqm
 AREAS : TOTAL : 276 sqm

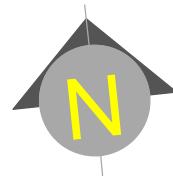

LAYOUT SUBJECT TO MUNICIPAL APPROVAL

FIRE REQUIREMENTS SUBJECT TO RATIONAL DESIGN BY FIRE CONSULTANT

ALL SECTIONAL TITLE AREAS, AS SHOWN ABOVE, ARE APPROXIMATE AREAS, AND ARE TO BE FINALISED BY THE LAND-SURVEYOR

PROJEK BESKRYWING PROJECT DESCRIPTION
 NICA'S VILLAGE :
 NEW HOUSING PROJECT FOR
 MESSRS VD WATT FAMILIE TRUST ON
 ERF 1867 AND 1868, MONTANA x118

DRAWING DESCRIPTION
 SECOND FLOOR PLAN
 BLOCK : A2



ONTWERP DVDW	DESIGNED	DATUM MARCH 2008	DATE
GETEKEN SM	DRAWN	TEK. NR.	DWG. NR.
SKAAL 1 : 100	SCALE	07006/A2/003	

ARGITEK ARCHITECT
DEON VD WESTHUIZEN ARCHITECTS
 ARGITEKTE
 245 MOLAPO PLACE 150 MAGALIESKRUIN
 PO BOX 13997 0129 SINOVILLE
 TEL : (012) 567 3447 FAX : (012) 543 2067
 CELL : 082 686 8884
 e-MAIL : dvdwa@hixnet.co.za
 SACAP REG NR / SARAP REG NO : 6365