

**FLAT TYPE A**  
2 BEDRM SIMPLEX

	Sectional Title Area	External Area
Flat Only	49,2 sqm	53,0 sqm
Balcony	0,0 sqm	0,0 sqm
Total	49,2 sqm	53,0 sqm

**FLAT TYPE B**  
2 BEDRM SIMPLEX

	Sectional Title Area	External Area
Flat Only	48,8 sqm	51,5 sqm
Balcony	0,0 sqm	0,0 sqm
Total	48,8 sqm	51,5 sqm

**FLAT TYPE C**  
BACHELOR

	Sectional Title Area	External Area
Flat Only	28,2 sqm	29,8 sqm
Balcony	0,0 sqm	0,0 sqm
Total	28,2 sqm	29,8 sqm

**FLAT TYPE C**  
BACHELOR

	Sectional Title Area	External Area
Flat Only	28,2 sqm	29,8 sqm
Balcony	0,0 sqm	0,0 sqm
Total	28,2 sqm	29,8 sqm


**FLAT TYPE B**  
2 BEDRM SIMPLEX

	Sectional Title Area	External Area
Flat Only	48,8 sqm	51,5 sqm
Balcony	0,0 sqm	0,0 sqm
Total	48,8 sqm	51,5 sqm

**FLAT TYPE A**  
2 BEDRM SIMPLEX

	Sectional Title Area	External Area
Flat Only	49,2 sqm	53,0 sqm
Balcony	0,0 sqm	0,0 sqm
Total	49,2 sqm	53,0 sqm

dotted line indicates position of balconies at upper floors

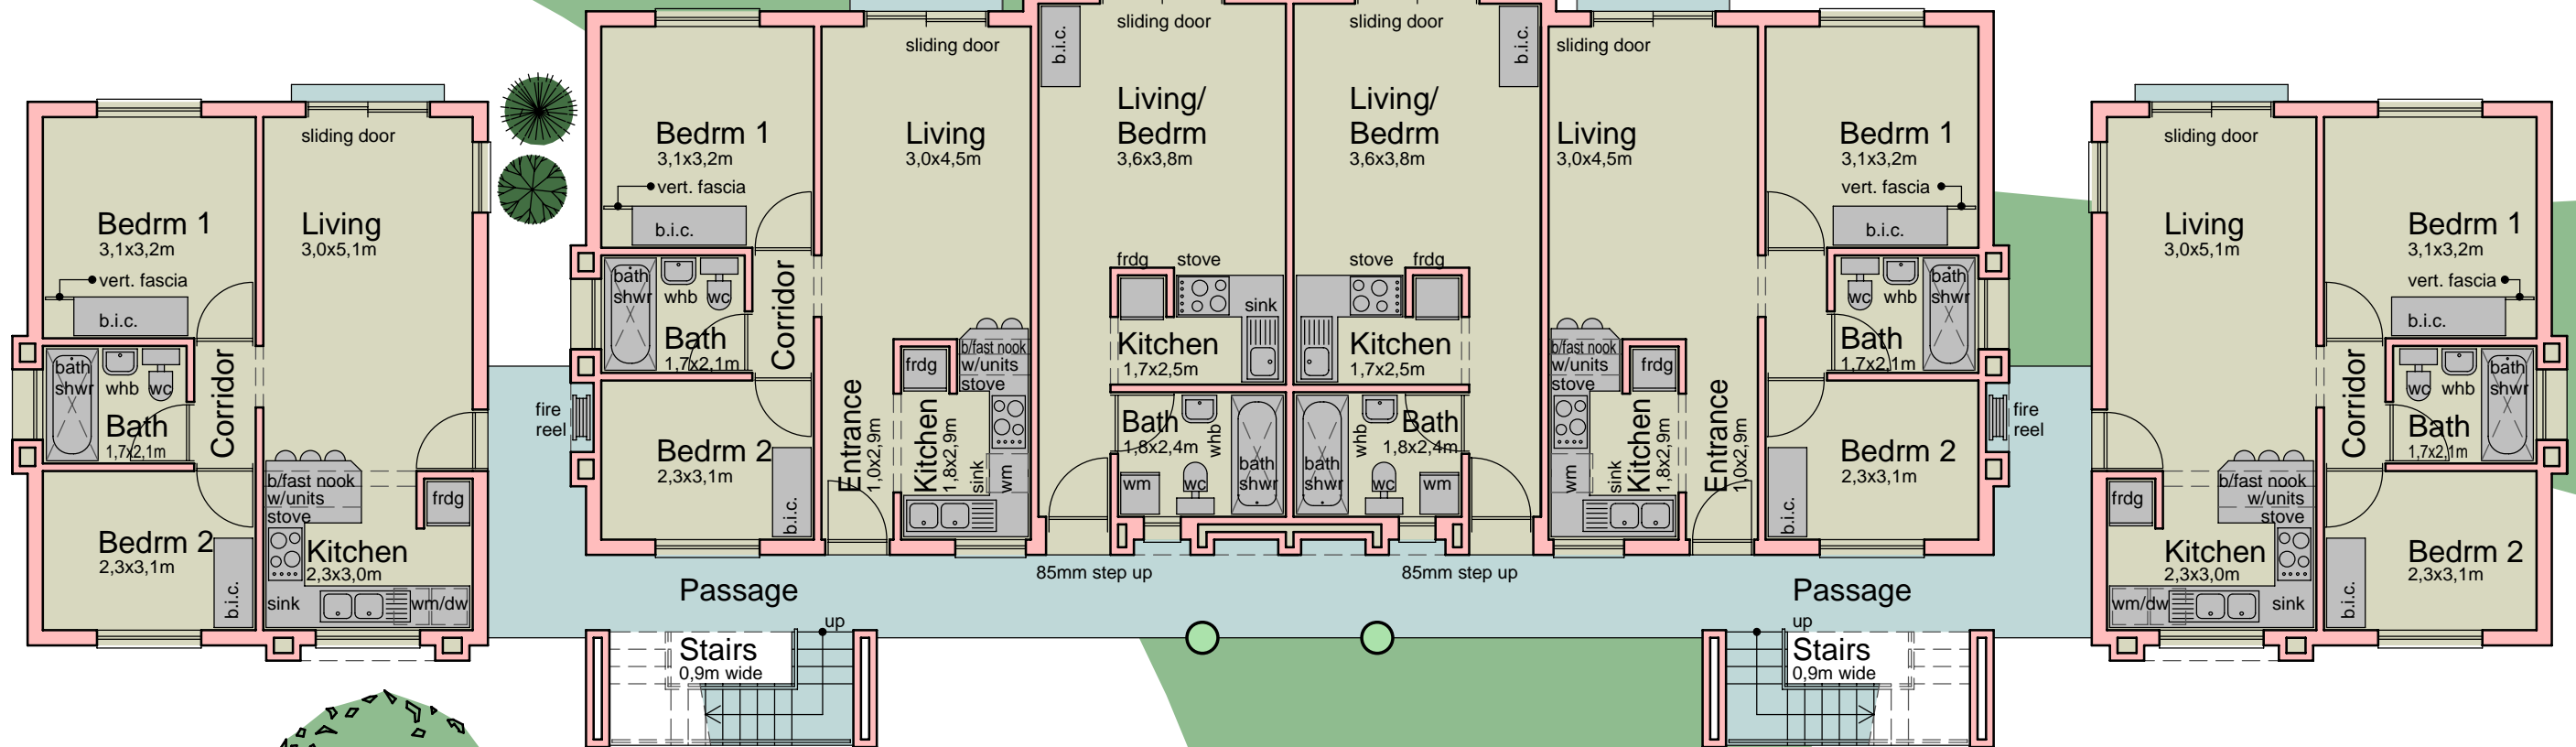

Final position of stairs as shown on site plan

**BLOCK B**  
**GROUND FLOOR PLAN**

SCALE 1:100

**AREAS PER FLOOR :**

AREAS : FLATS : 269 sqm  
AREAS : PASSAGES/STAIRS : 50 sqm  
AREAS : TOTAL : 319 sqm

LAYOUT SUBJECT TO MUNICIPAL APPROVAL

FIRE REQUIREMENTS SUBJECT TO RATIONAL DESIGN BY FIRE CONSULTANT

ALL SECTIONAL TITLE AREAS, AS SHOWN ABOVE, ARE APPROXIMATE AREAS, AND ARE TO BE FINALISED BY THE LAND-SURVEYOR

PROJEK BESKRYWING PROJECT DESCRIPTION

NICA'S VILLAGE :  
NEW HOUSING PROJECT FOR  
MESSRS VD WATT FAMILIE TRUST ON  
ERF 1867 AND 1868, MONTANA x118

DRAWING DESCRIPTION

GROUND FLOOR PLAN  
BLOCK : B



ONTWERP DESIGNED

DVDW

GETEKEN DRAWN

SM, DTT

SKAAL SCALE

1 : 100

DATUM DATE

MARCH 2008

TEK. NR. DWG. NR.

**07006/B/001**

ARGITEK

**DEON VD WESTHUIZEN**

ARGITEKTE  
245 MOLAPO PLACE 150 MAGALIESKRUIN  
PO BOX 13997 0129 SINOVILLE  
TEL : (012) 567 3447 FAX : (012) 543 2067  
CELL : 082 686 8884  
e-MAIL : dvdwa@hixnet.co.za  
SACAP REG NR / SARAP REG NO : 6365

